


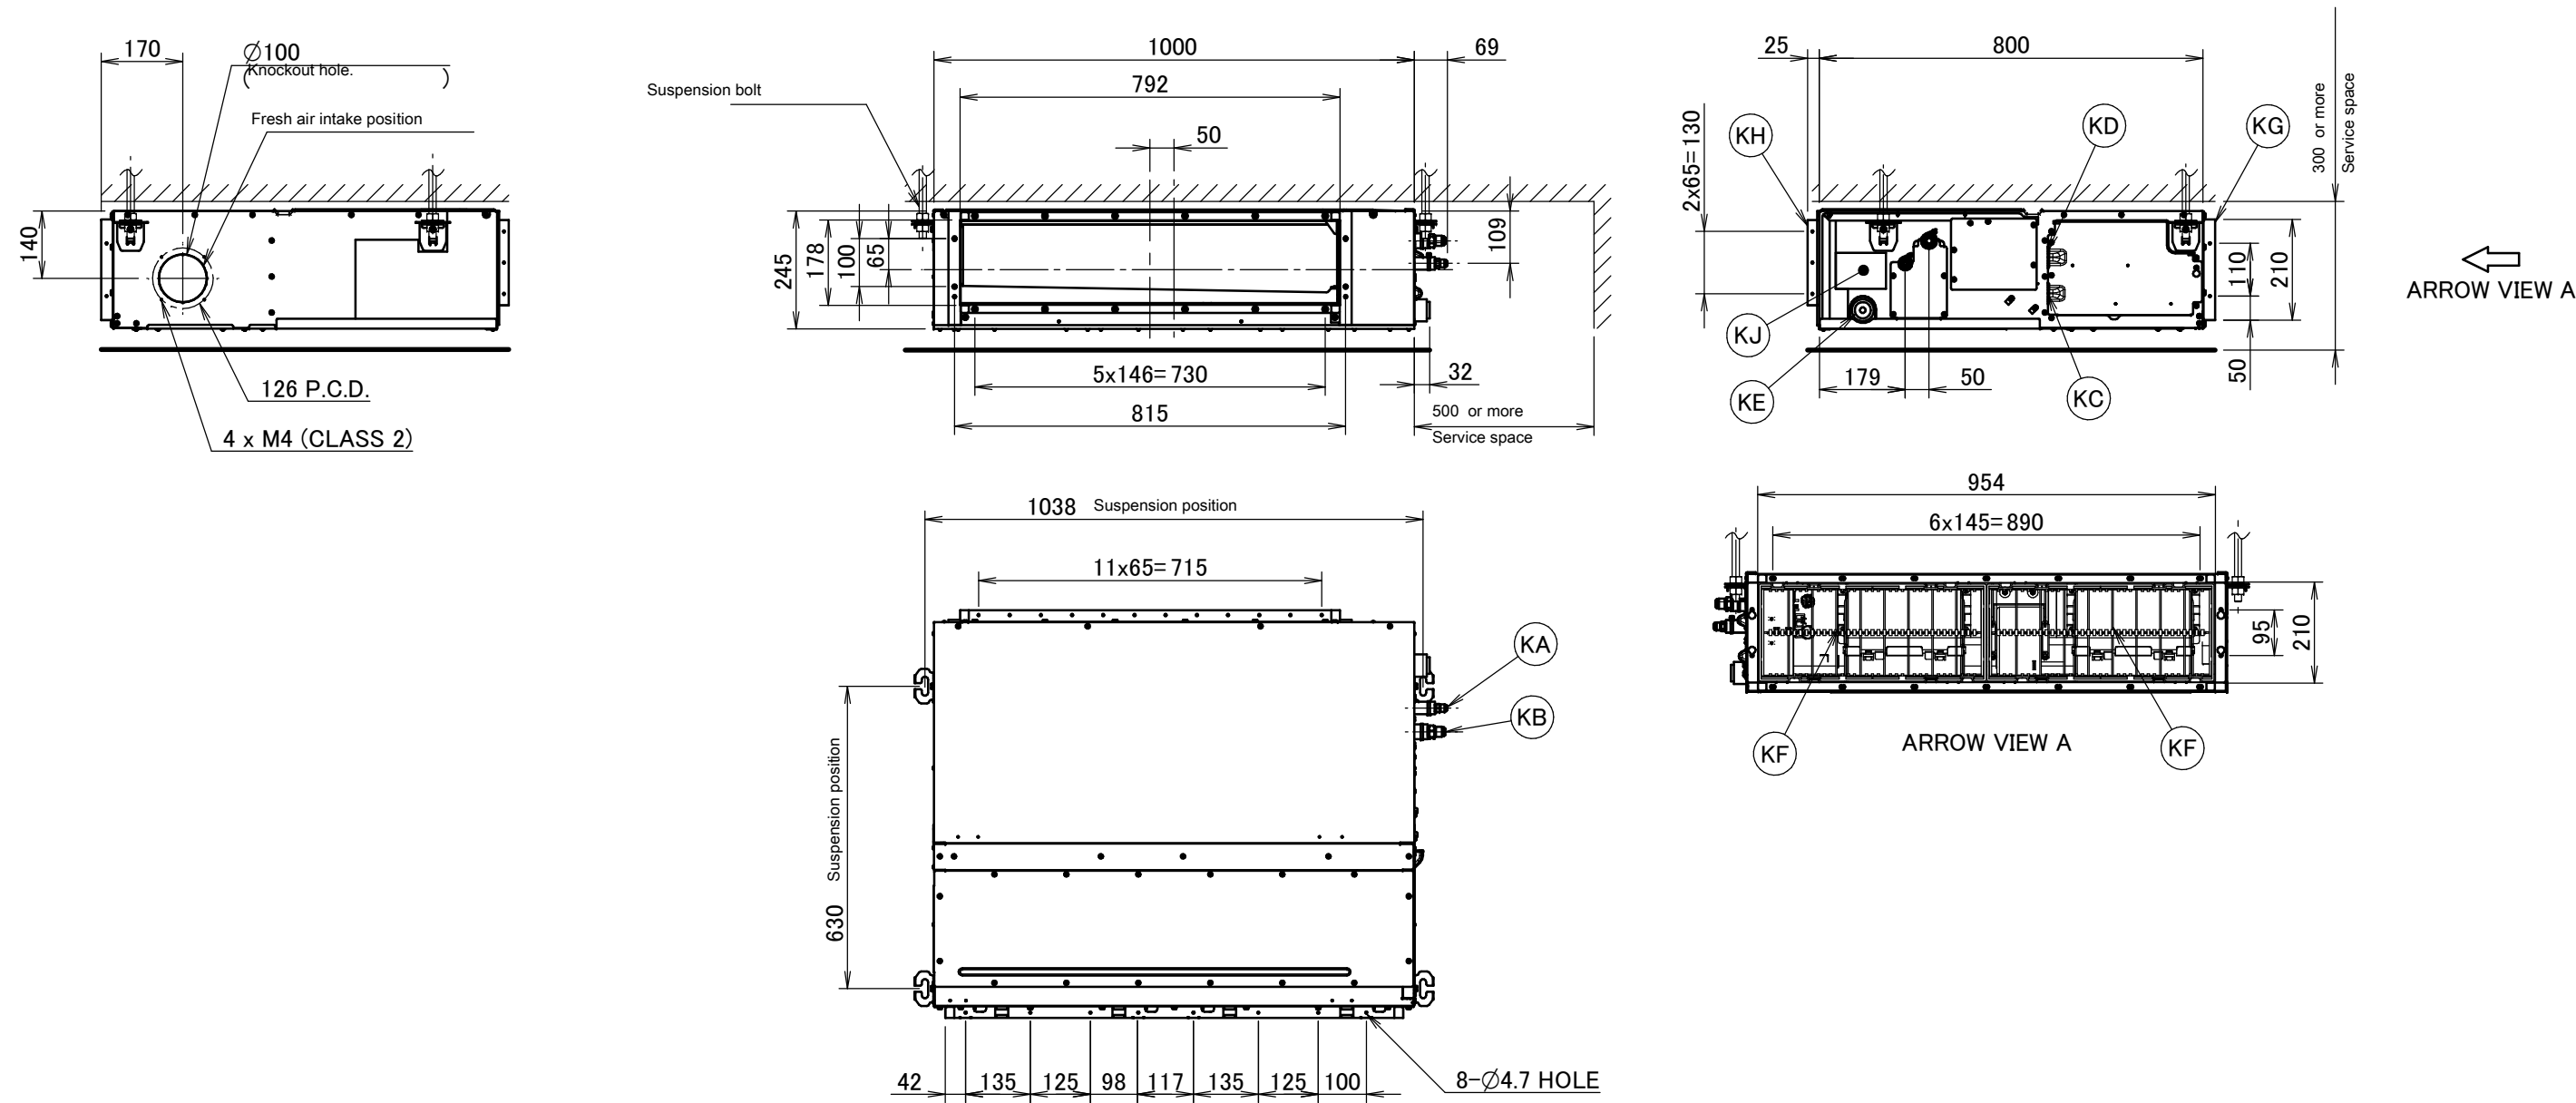

Item	Name	Description
KA	Liquid pipe connection port	$\varnothing 9.52$ flared connection
KB	Gas pipe connection port	$\varnothing 15.90$ flared connection
KC	Wiring connection	/
KD	Power supply connection	/
KE	Drain outlet	VP20 (OD $\varnothing 26$, ID $\varnothing 20$)
KF	Air filter	/
KG	Air suction side	/
KH	Air discharge side	/
KJ	Nameplate	/

- Notes
- When installing optional accessories, refer to their respective documentation.
 - The ceiling depth varies according to the documentation of the specific system.